


REVISED BASEMENT PLAN
NOV 5, 2008

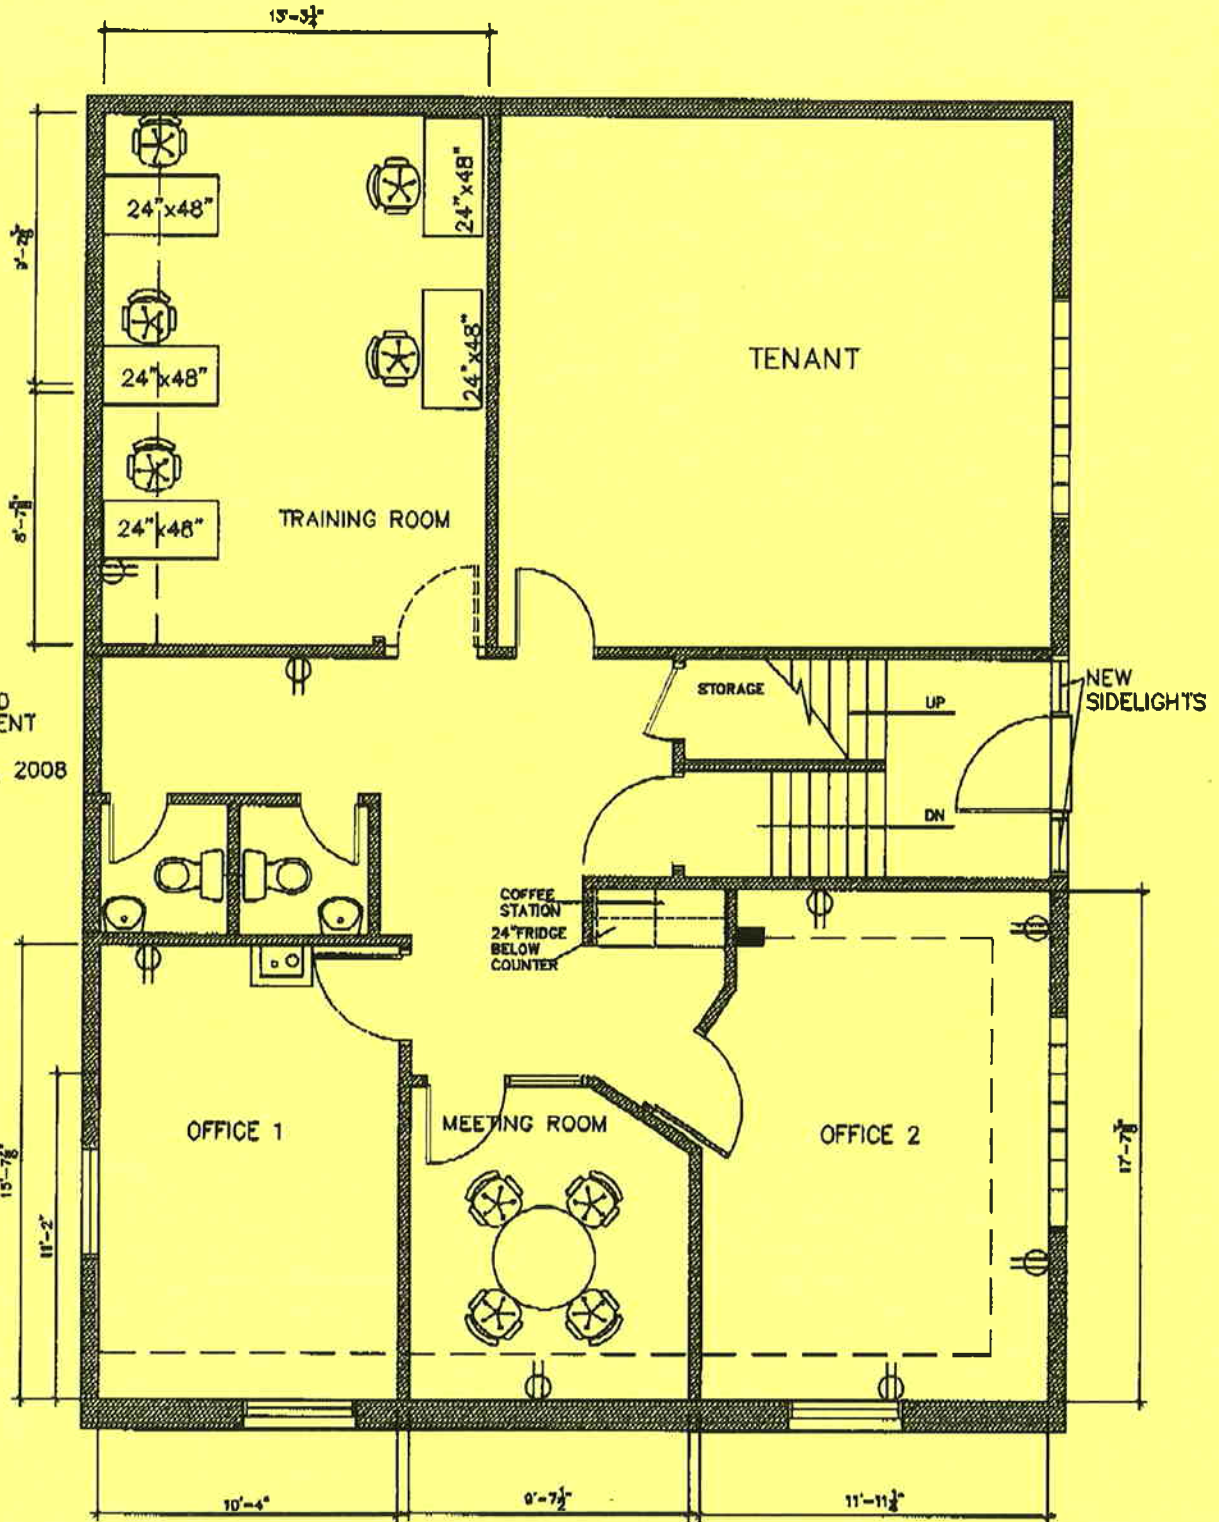

Basement Level - 118 Steel Frame



EVERITT DESIGN ASSOCIATES LIMITED
 916 GROSVENOR AT STAFFORD
 WINNIPEG, CANADA R3M 0M1
 PH: (204) 925-9797 FAX: (204) 925-9791
 www.everittdesign.com
 Copyright © Everitt Design Associates Limited

This drawing shall not be scaled. The General Contractor shall verify all dimensions, datums and levels prior to commencement of work. All errors and omissions to be reported immediately to Everitt Design Associates Limited. Variations and modifications to work shown on these drawings shall not be carried out without written permission from Everitt Design Associates Limited. This drawing is the exclusive property of Everitt Design Associates Limited. All rights reserved.

TITLE: BASEMENT REVISED PLAN TBA		A2
PROJECT: EDUCATION & EMPLOYMENT		
PROJ. No.: FD-07-007	DRAWN: RE/BC	
DATE: NOV 5, 2008	SCALE: NTS	